




- NOTES:
1. All dimensions are in metres (m).
 2. Refer drg 001 for Plan layout.

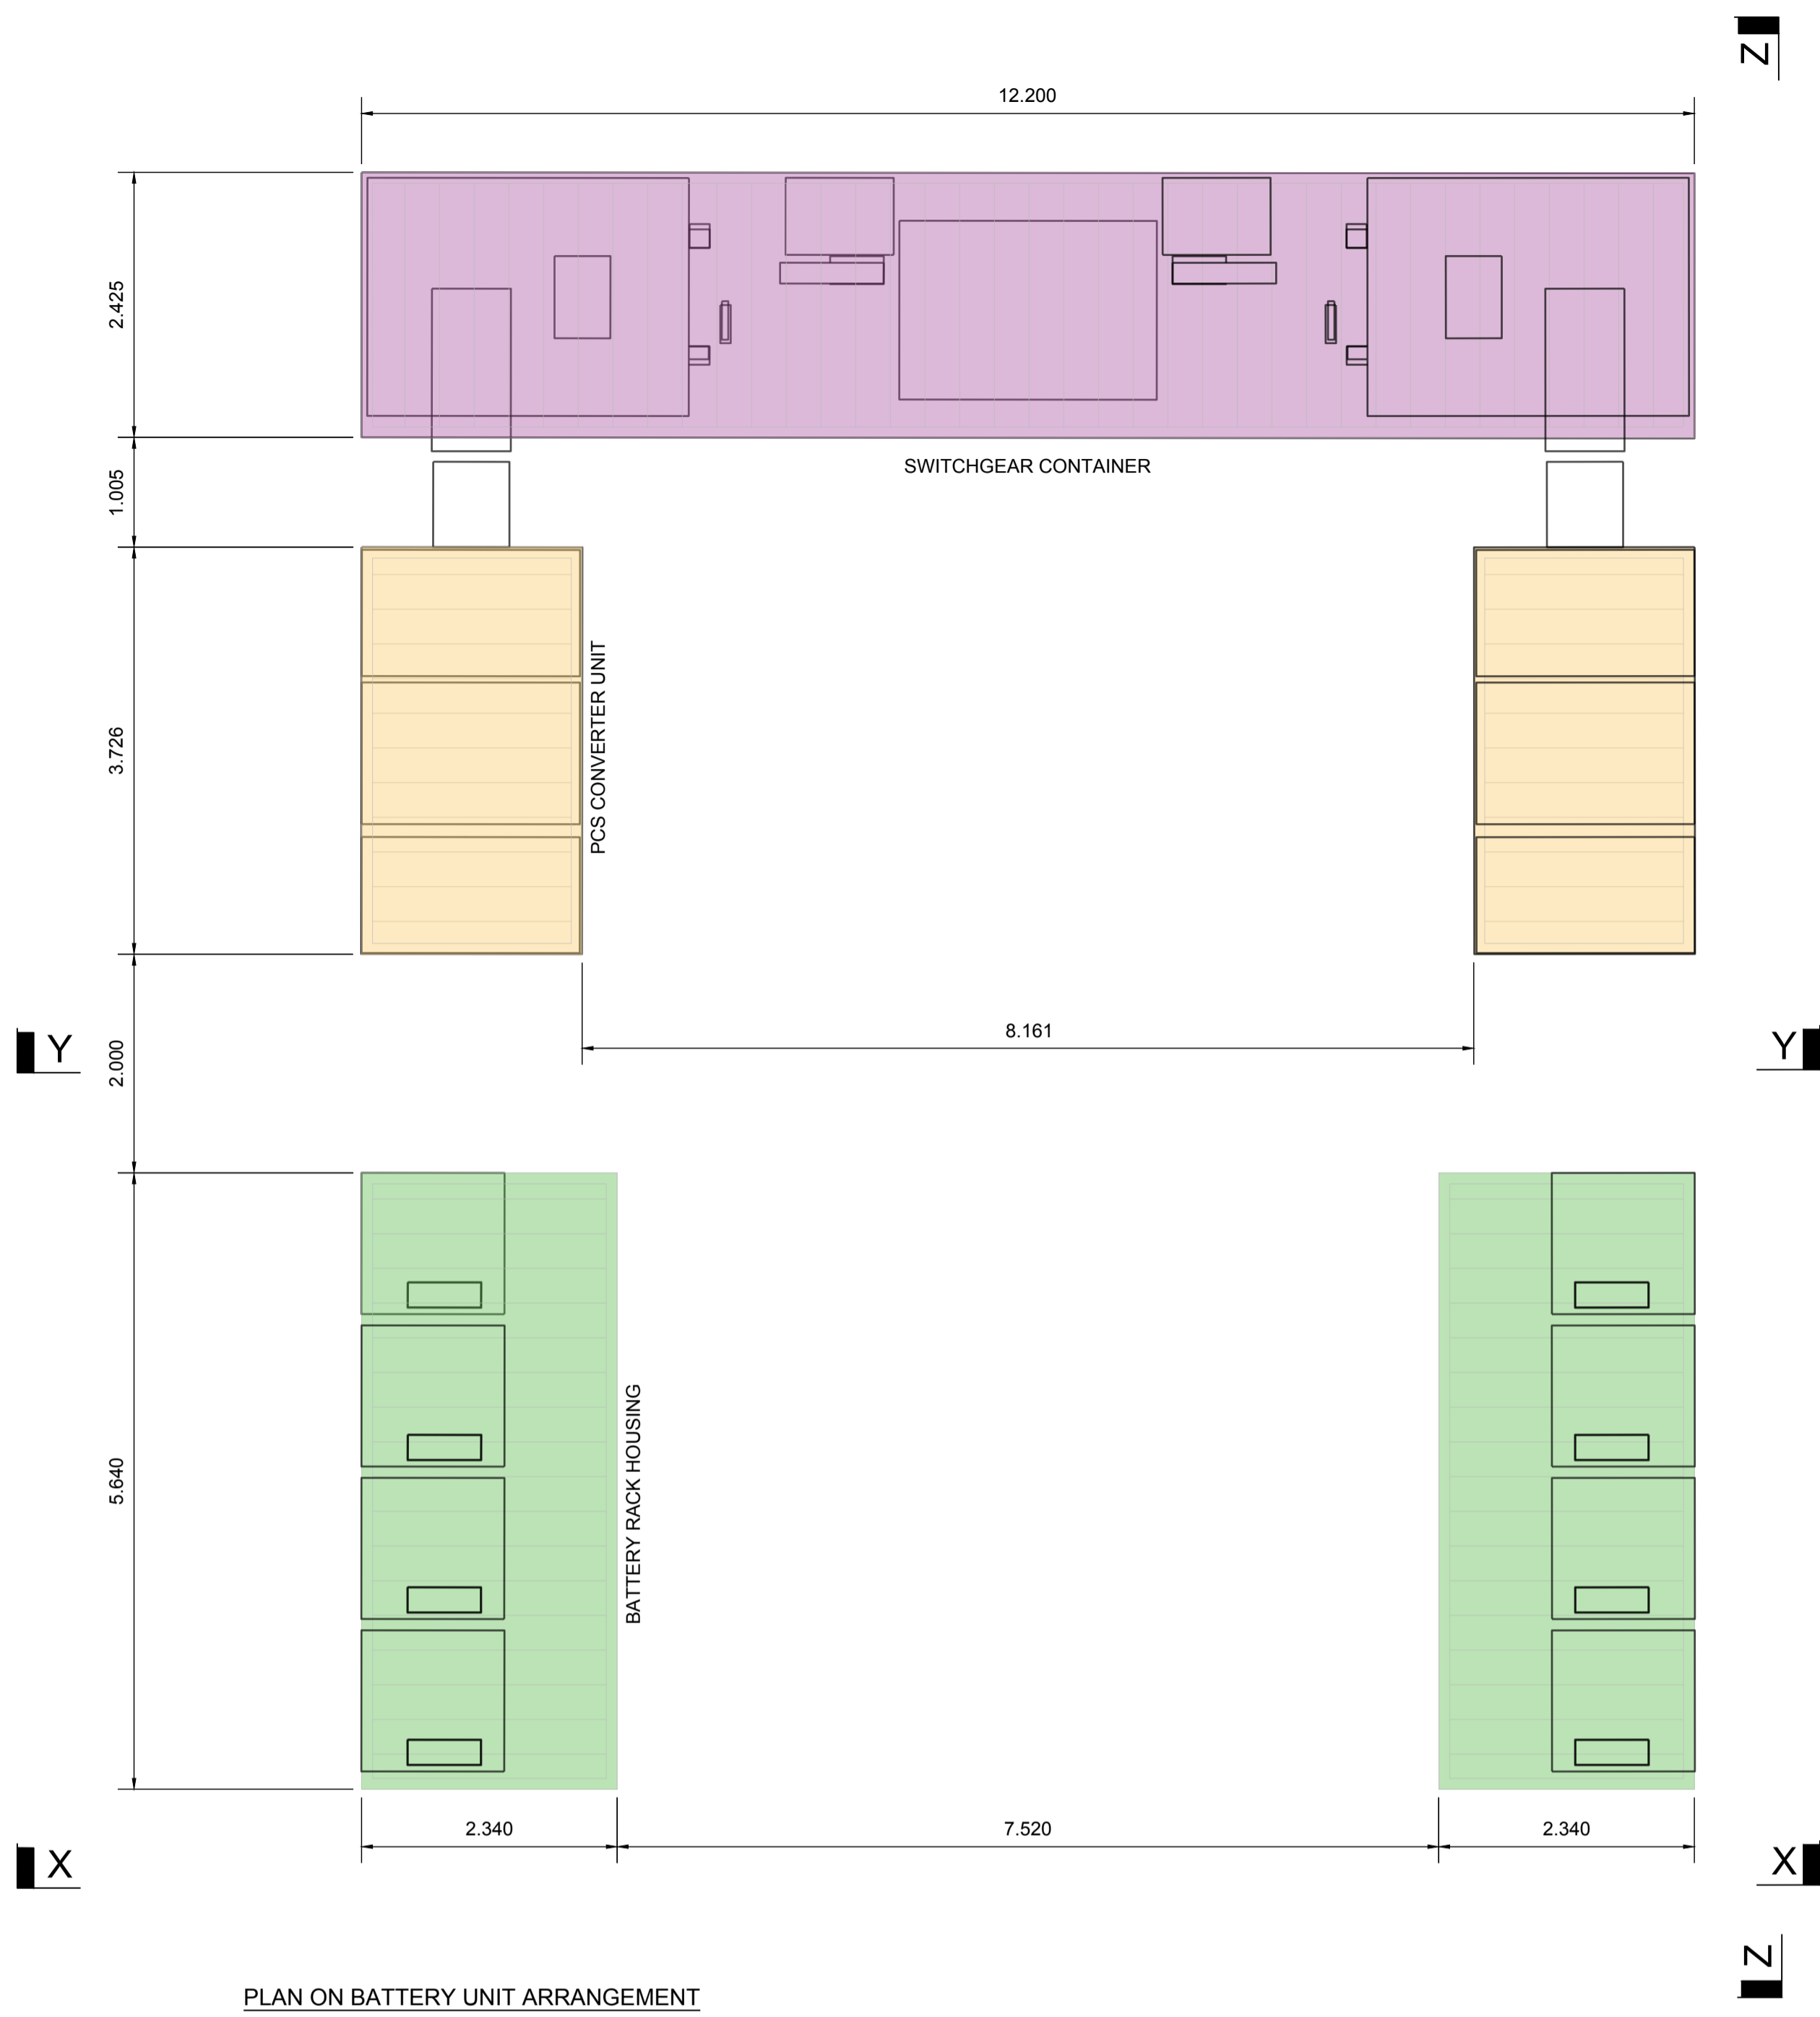

PLAN ON BATTERY UNIT ARRANGEMENT

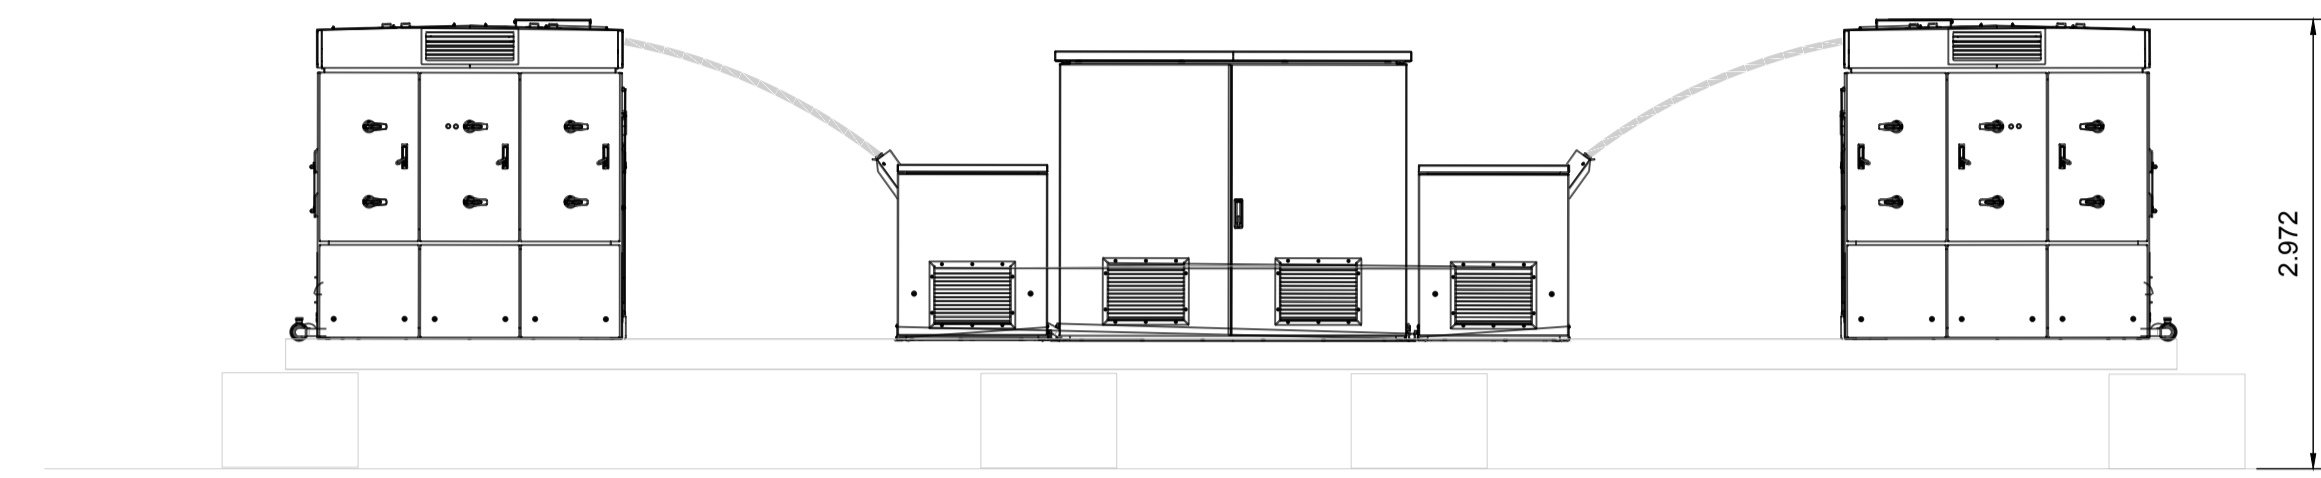


Y-Y SECTION BATTERY UNIT ARRANGEMENT

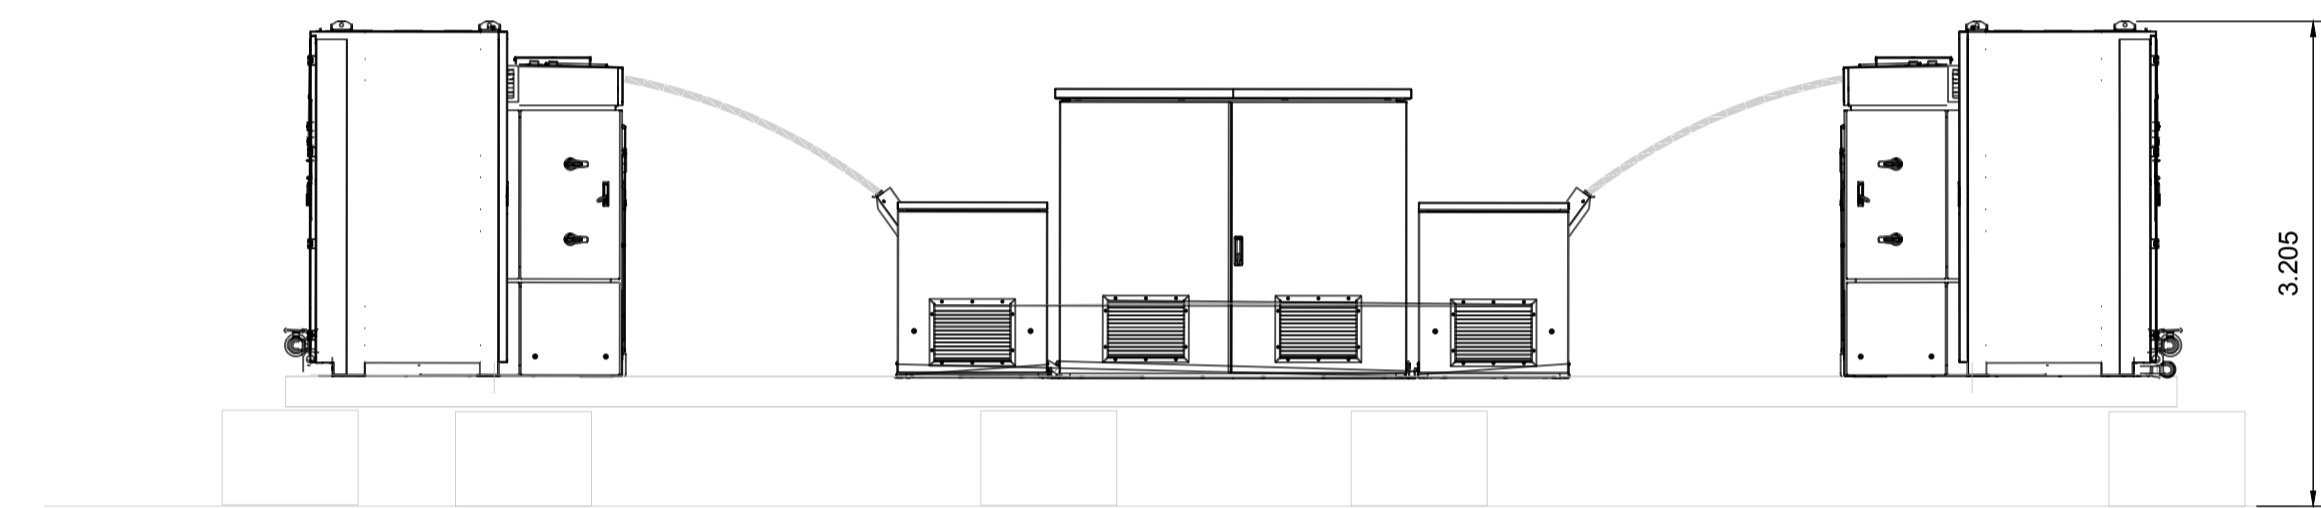

X-X SECTION BATTERY UNIT ARRANGEMENT



Z-Z SECTION BATTERY UNIT ARRANGEMENT

CLIENT  Ridge Clean Energy Ltd Noah's Ark Market Street Charlbury Oxon OX7 3PL		
PROJECT THREE OAKS RENEWABLE ENERGY PARK		
TITLE Figure 15 - Proposed BESS Elevations (Block)		
PAPER SIZE A1	DRAWN BY M STUART	DATE 21/04/21
SCALE 1:50	CHECKED R. BARKER	DATE 21/04/21
DRG NUMBER: SK004		