



**NOTES:**


1. All dimensions are in metres (m).
2. For planning purposes only, subject to final detailed design.
3. All external finishes and materials to be agreed with planning dept.

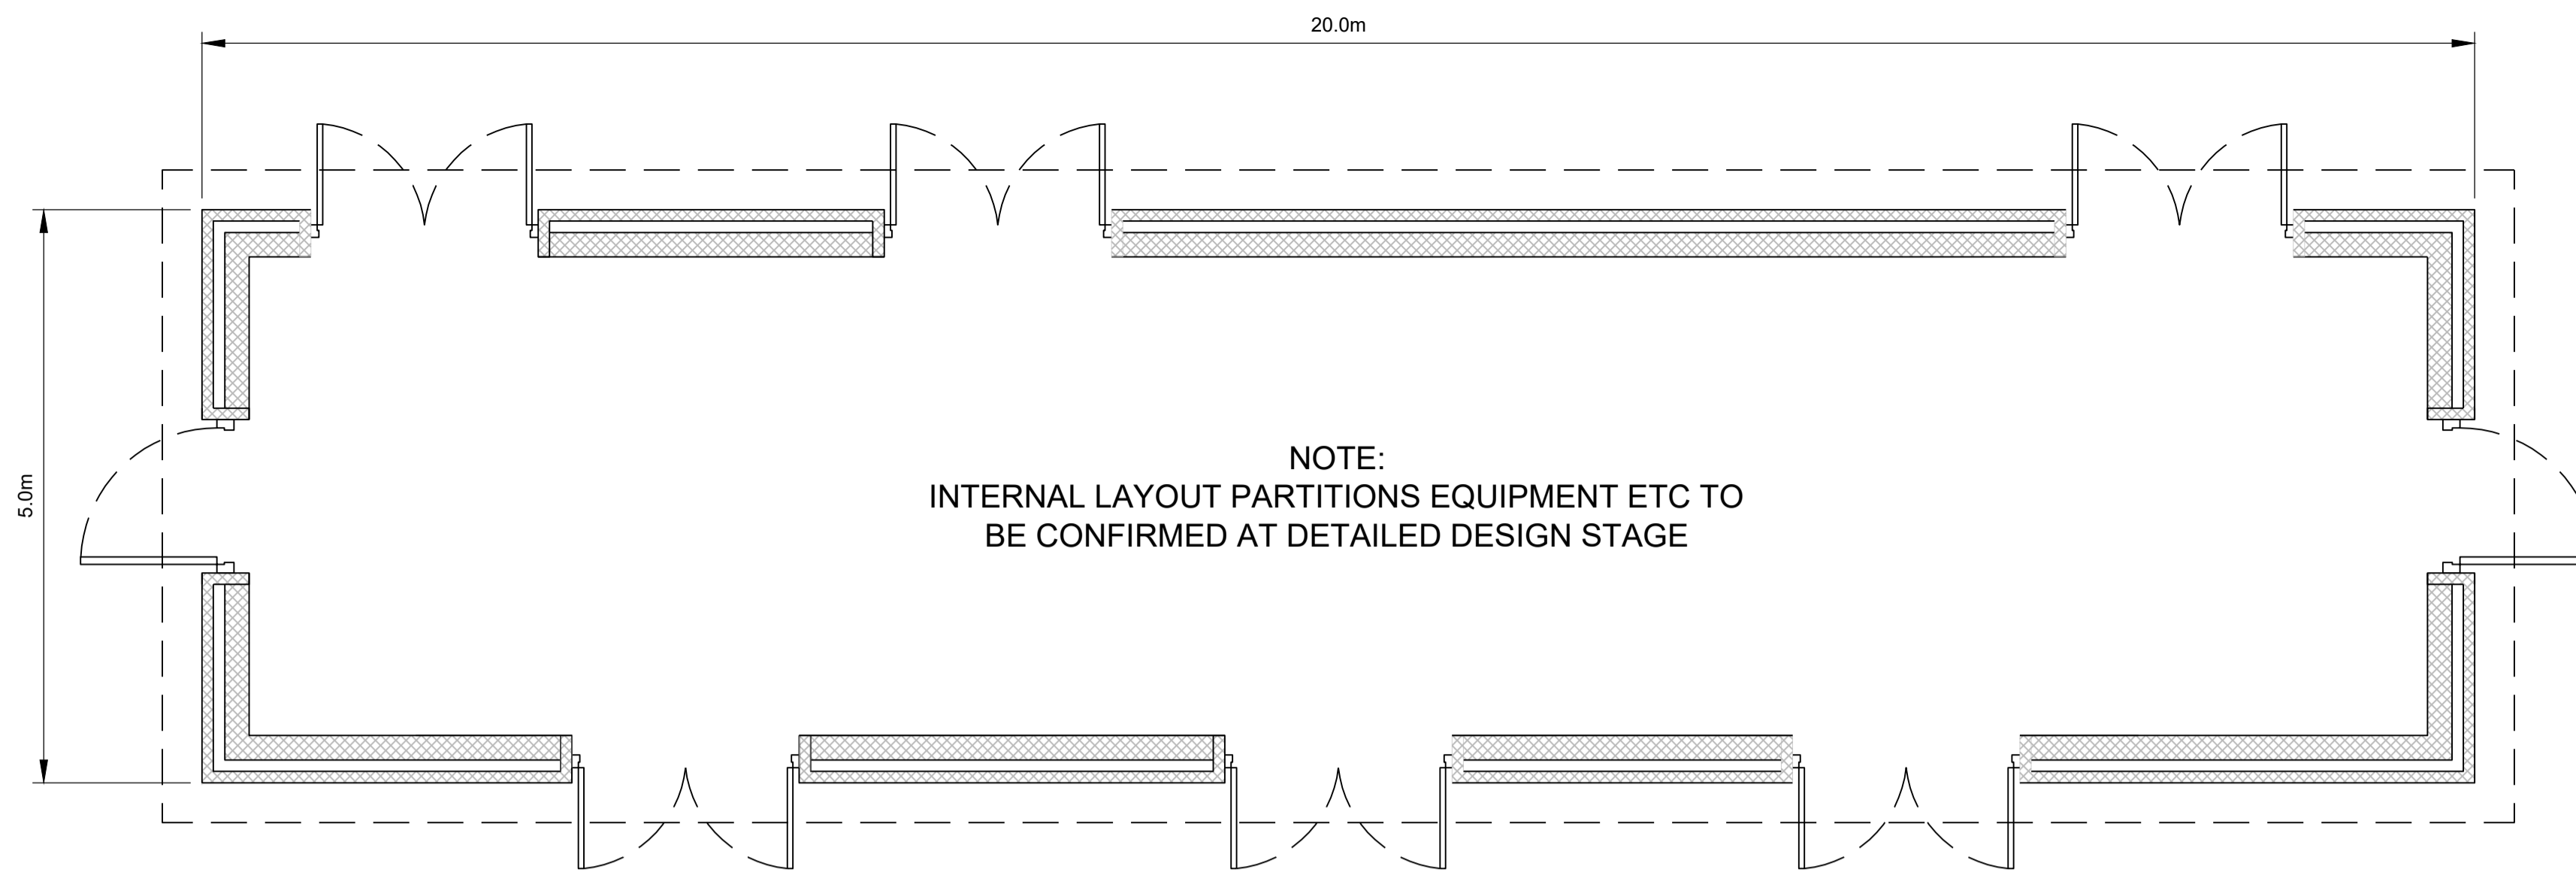


**PLAN VIEW**  
1:50

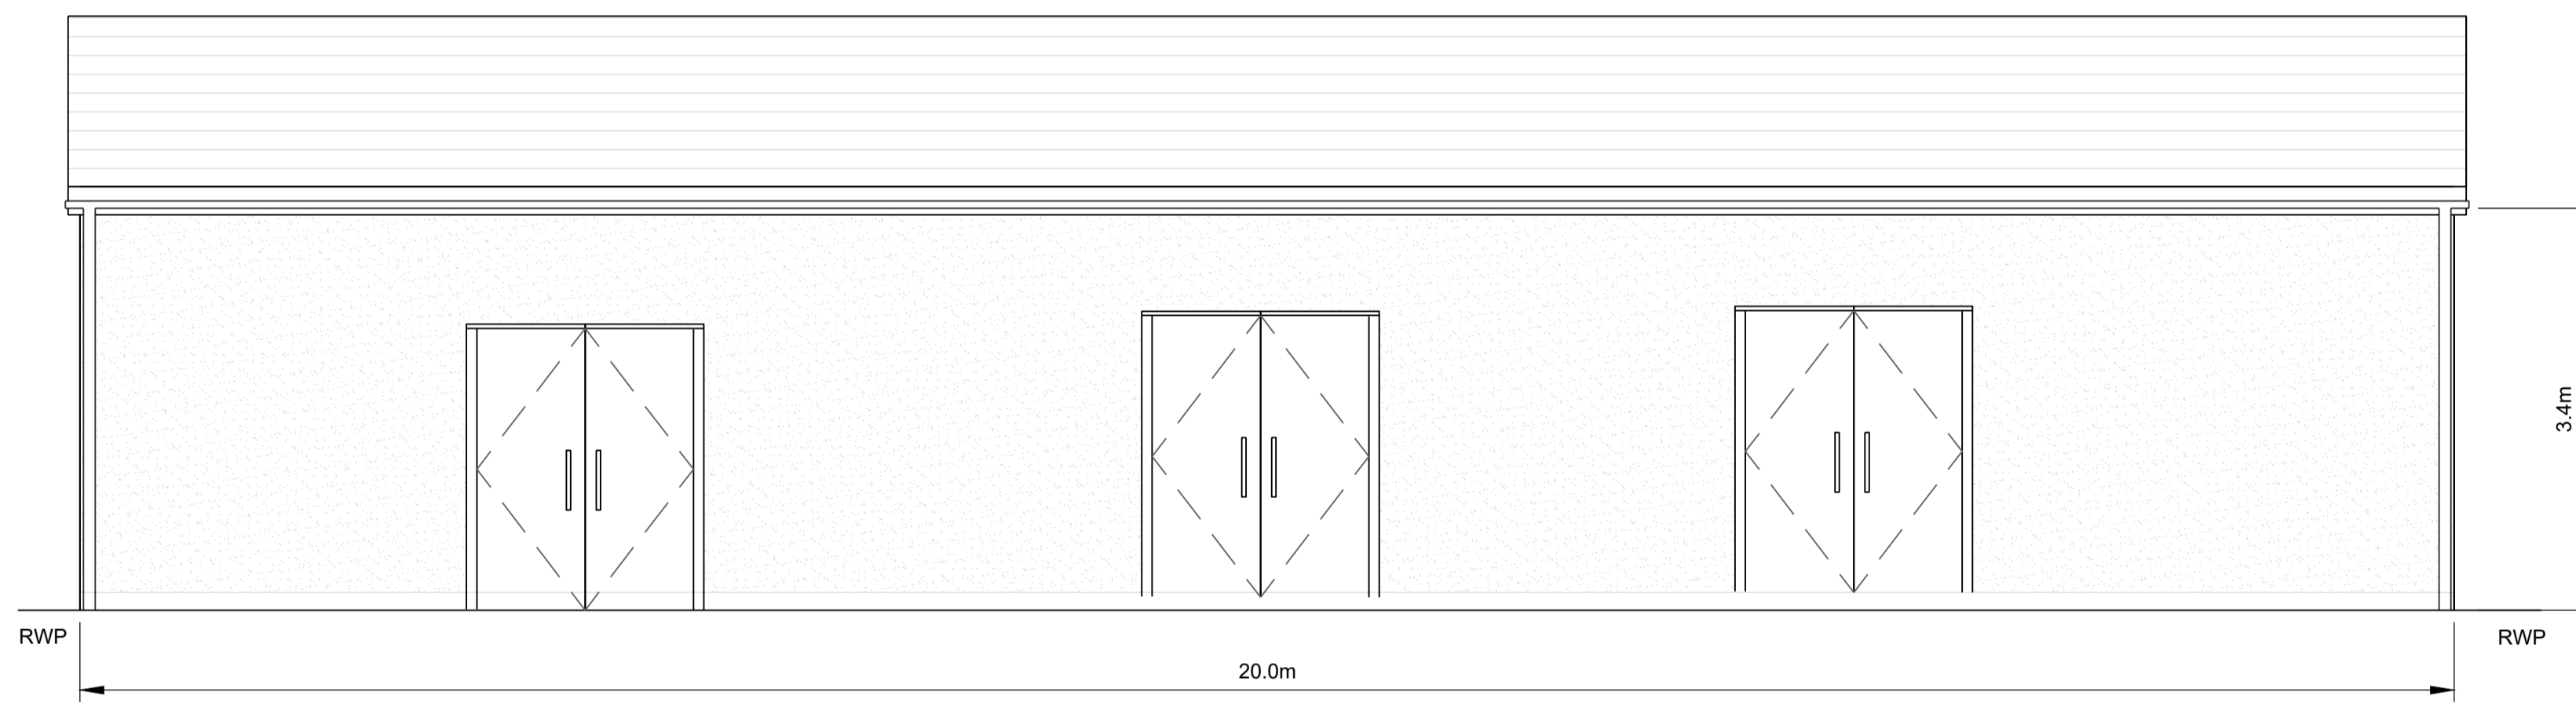


**ELEVATION ON FRONT FACE**  
1:50

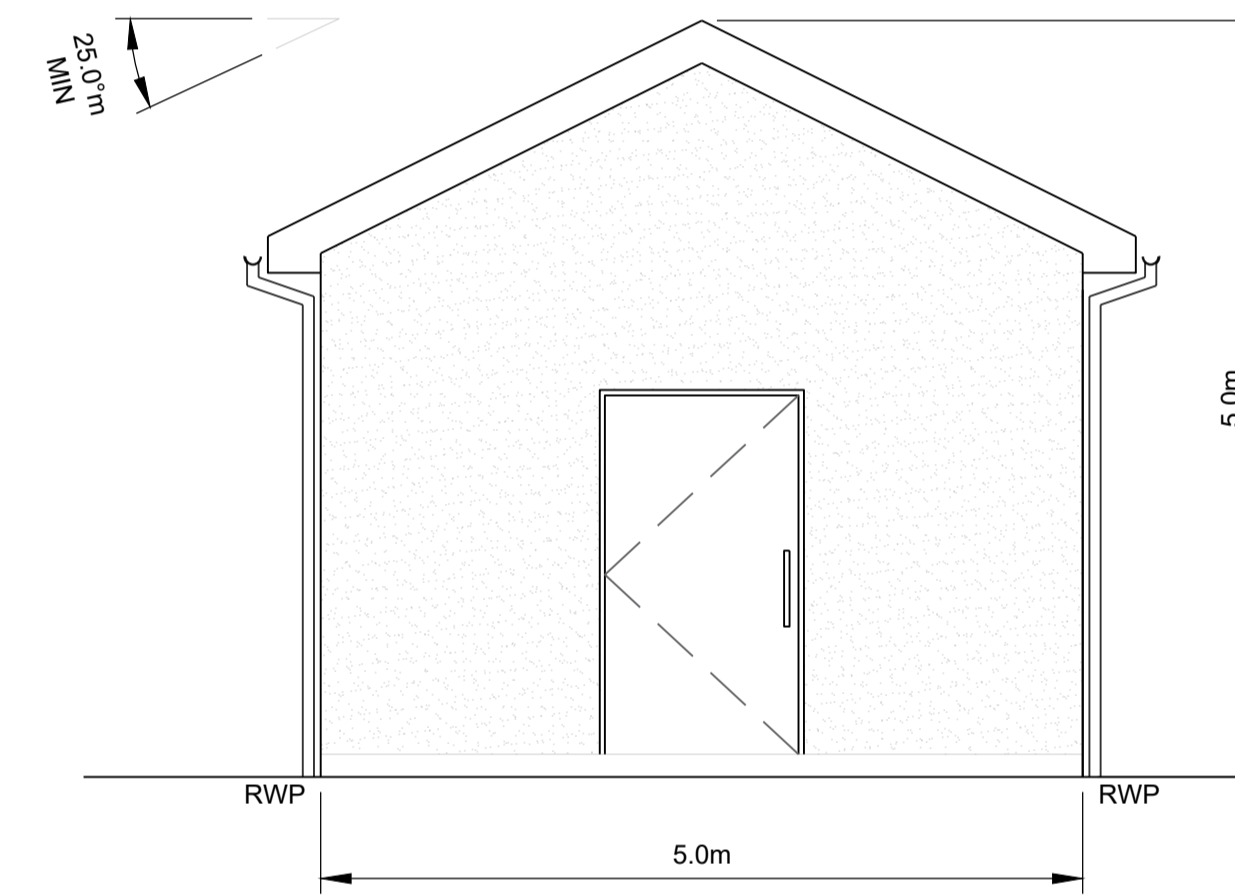


**ELEVATION ON RIGHT FACE**  
1:50

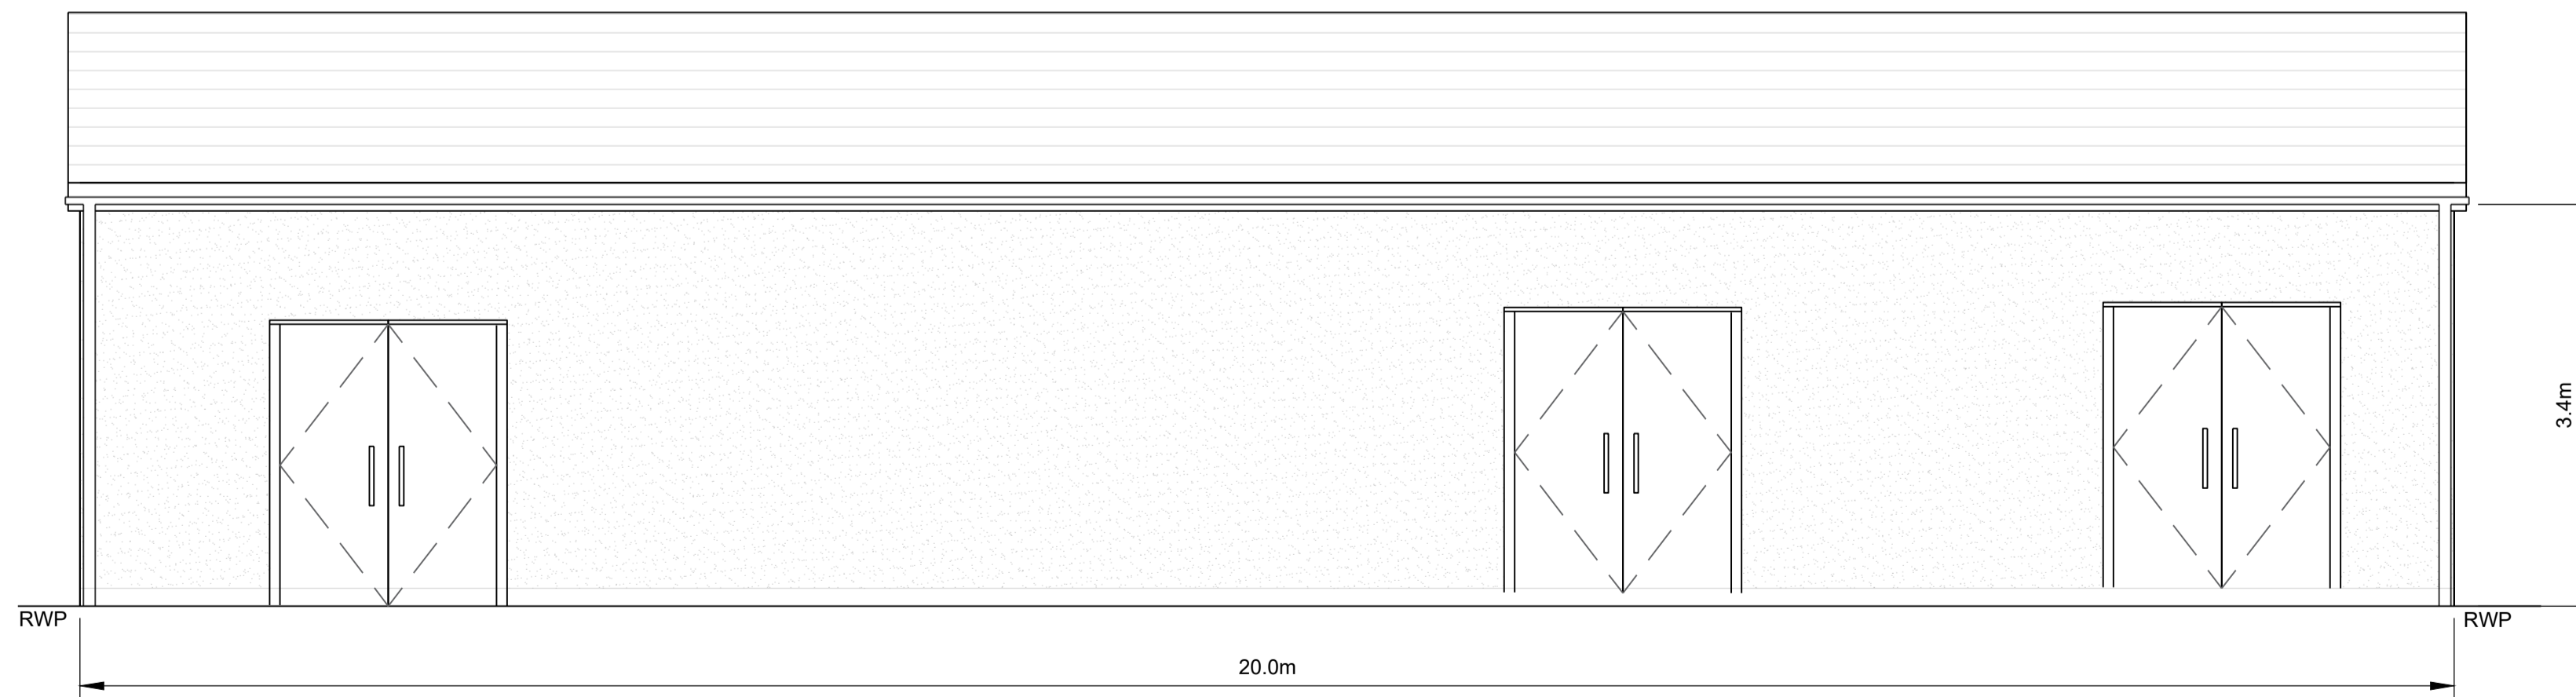

**ELEVATION ON REAR FACE**  
1:50

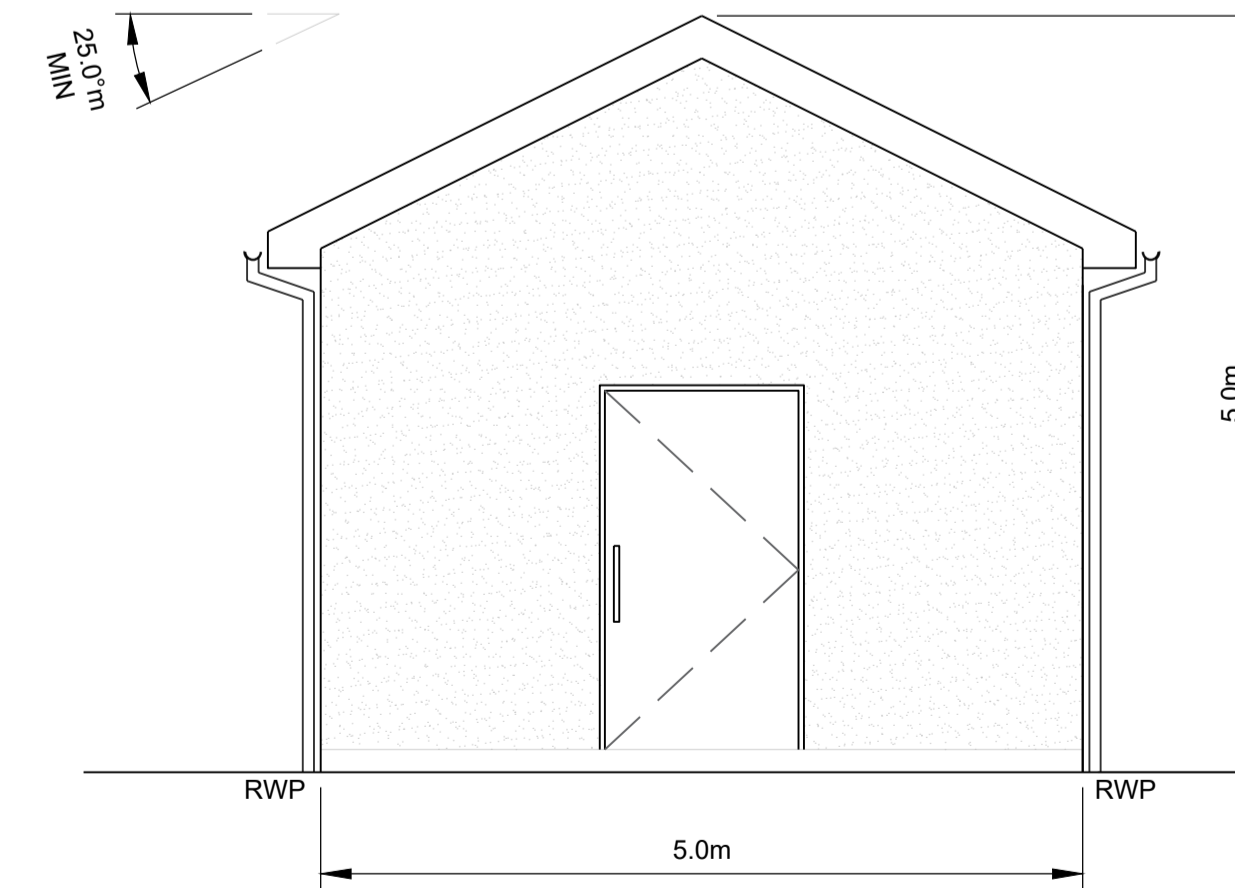

**ELEVATION ON LEFT FACE**  
1:50

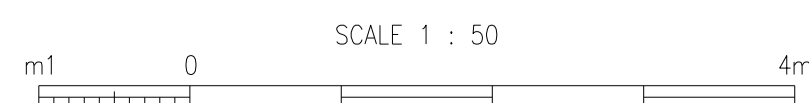

CLIENT		Ridge Clean Energy Ltd Noah's Ark Market Street Charlbury Oxon OX7 3PL
PROJECT		
THREE OAKS RENEWABLE ENERGY PARK		
TITLE		
Figure 19 - PROPOSED SUBSTATION DETAILS		
PAPER SIZE	DRAWN BY	DATE
A1	M STUART	14/09/22
SCALE	CHECKED	DATE
1:50	R. BARKER	14/09/22
DRG NUMBER:		SK010