



NOTES:


1. All dimensions are in metres (m).

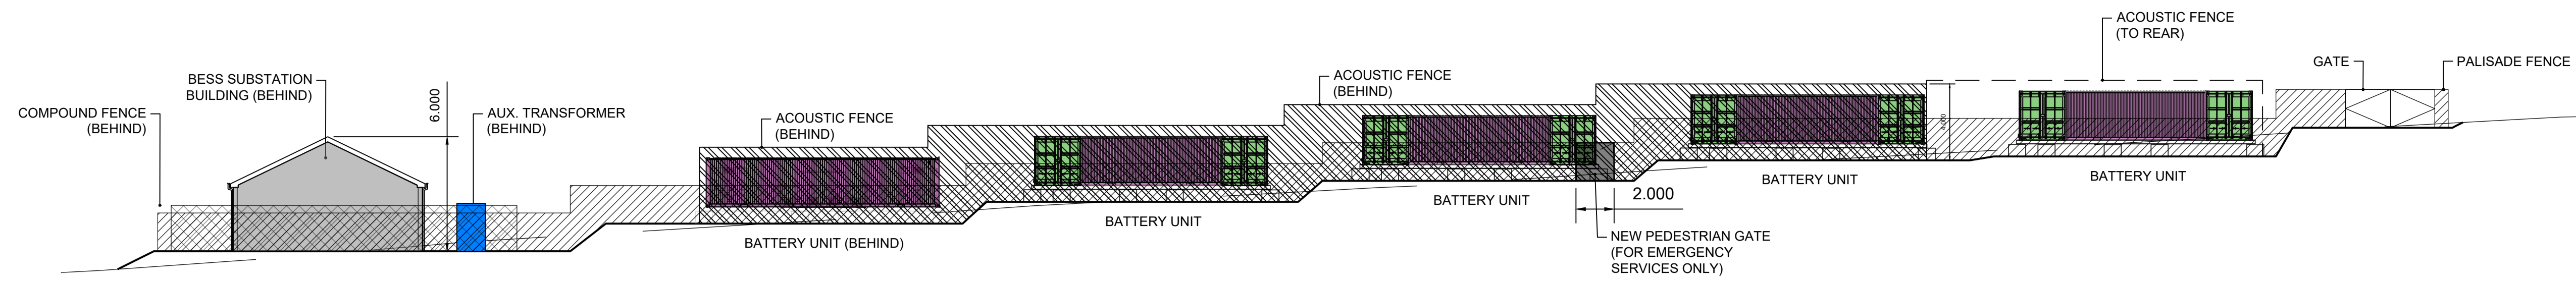


1-1 ELEVATION LOOKING NORTH
(1:200)

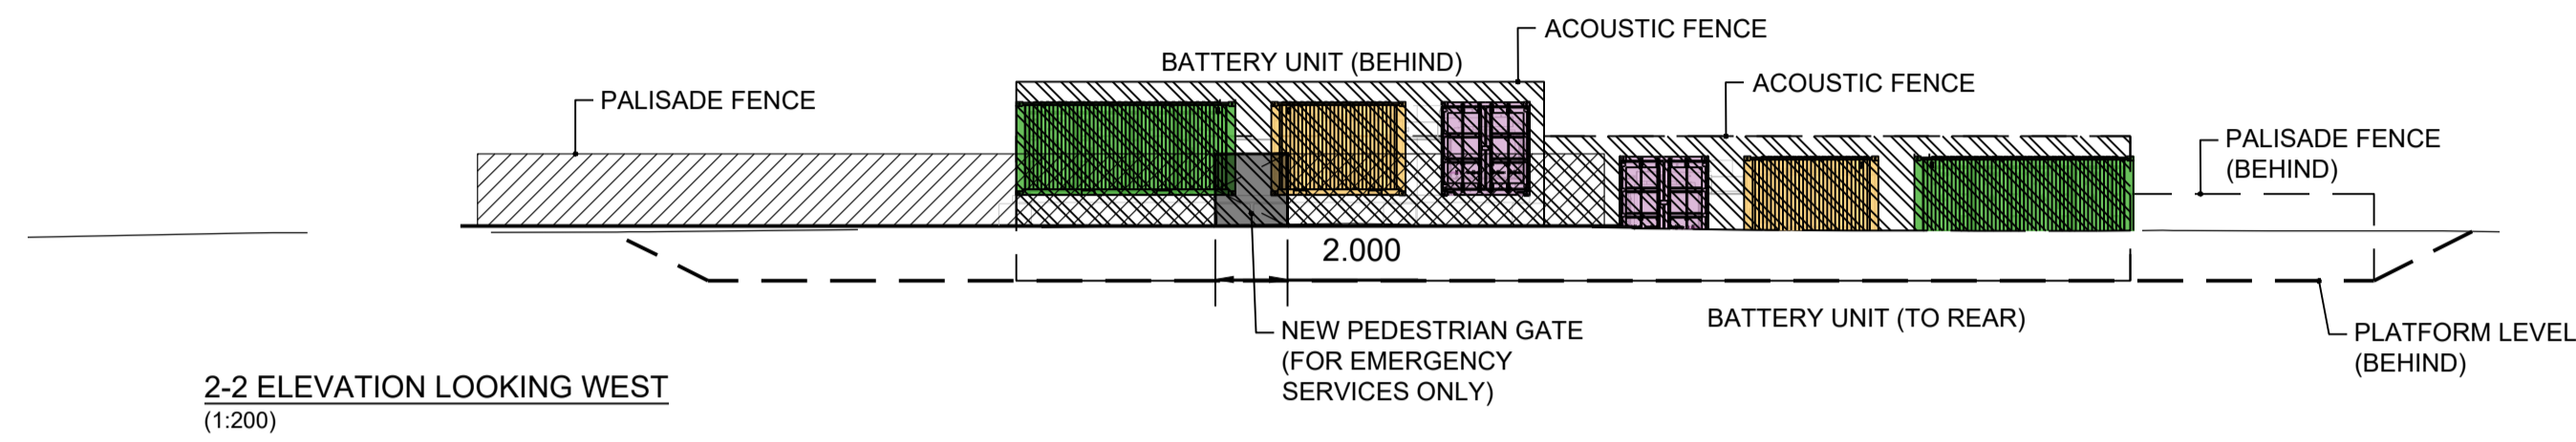



2-2 ELEVATION LOOKING WEST
(1:200)

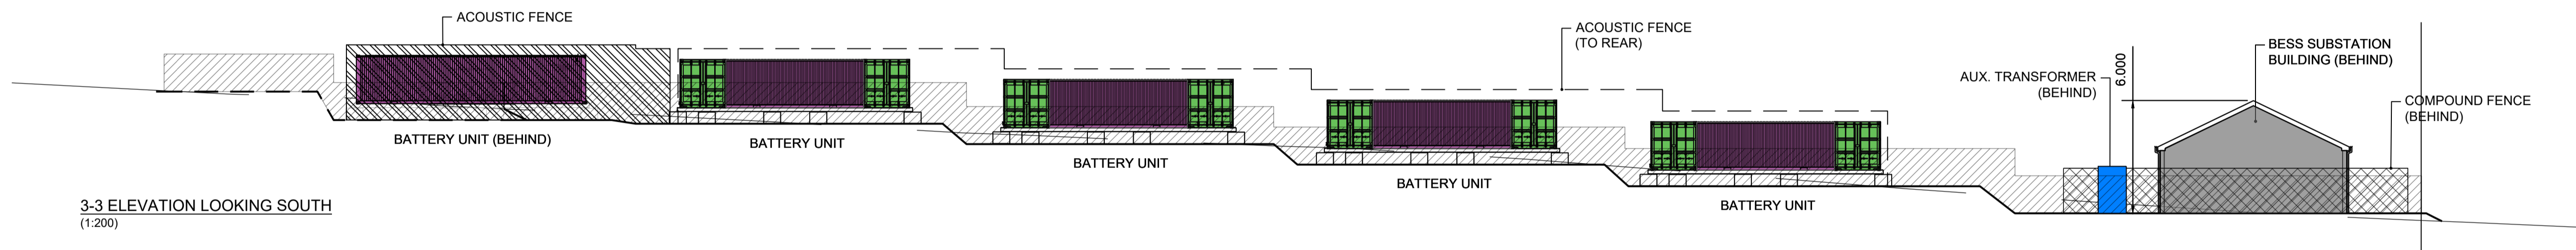

3-3 ELEVATION LOOKING SOUTH
(1:200)

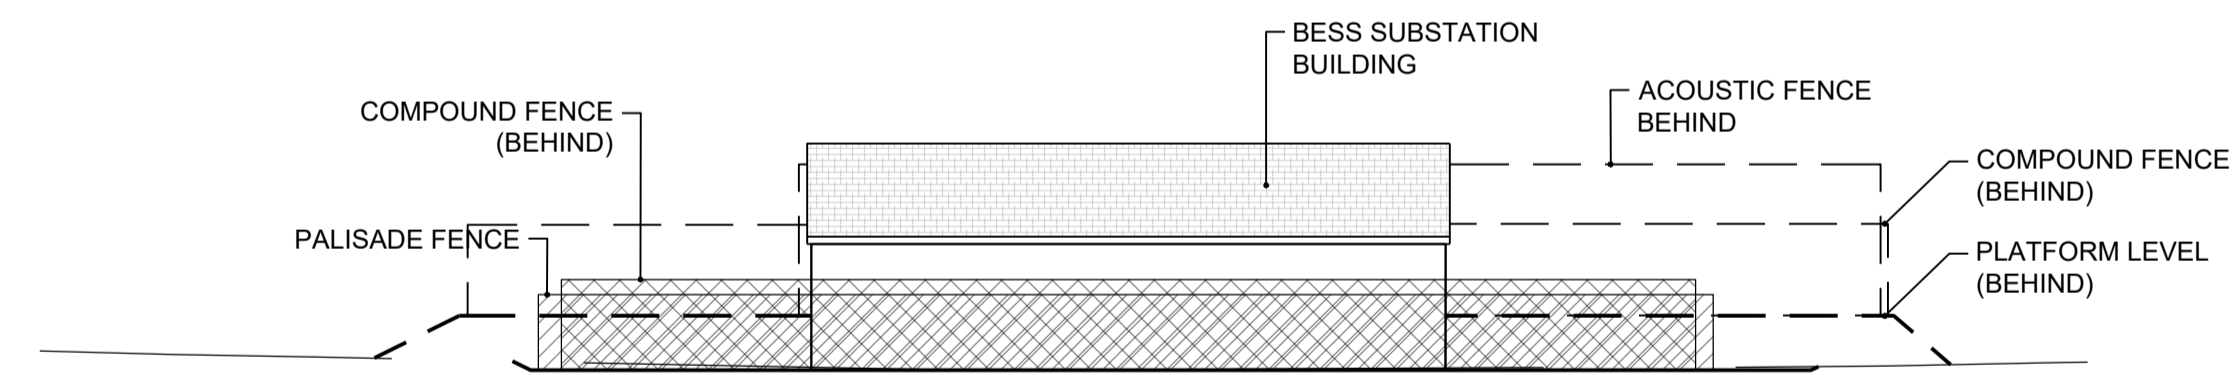

4-4 ELEVATION LOOKING EAST
(1:200)

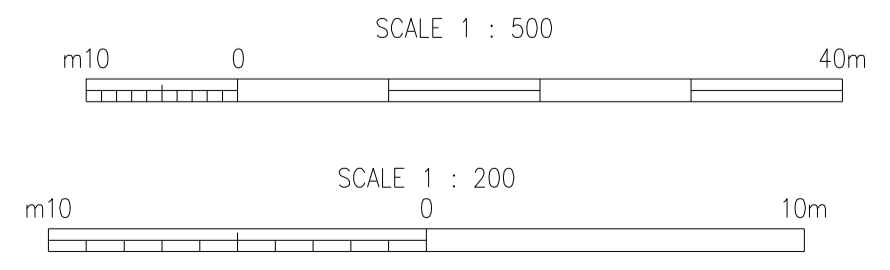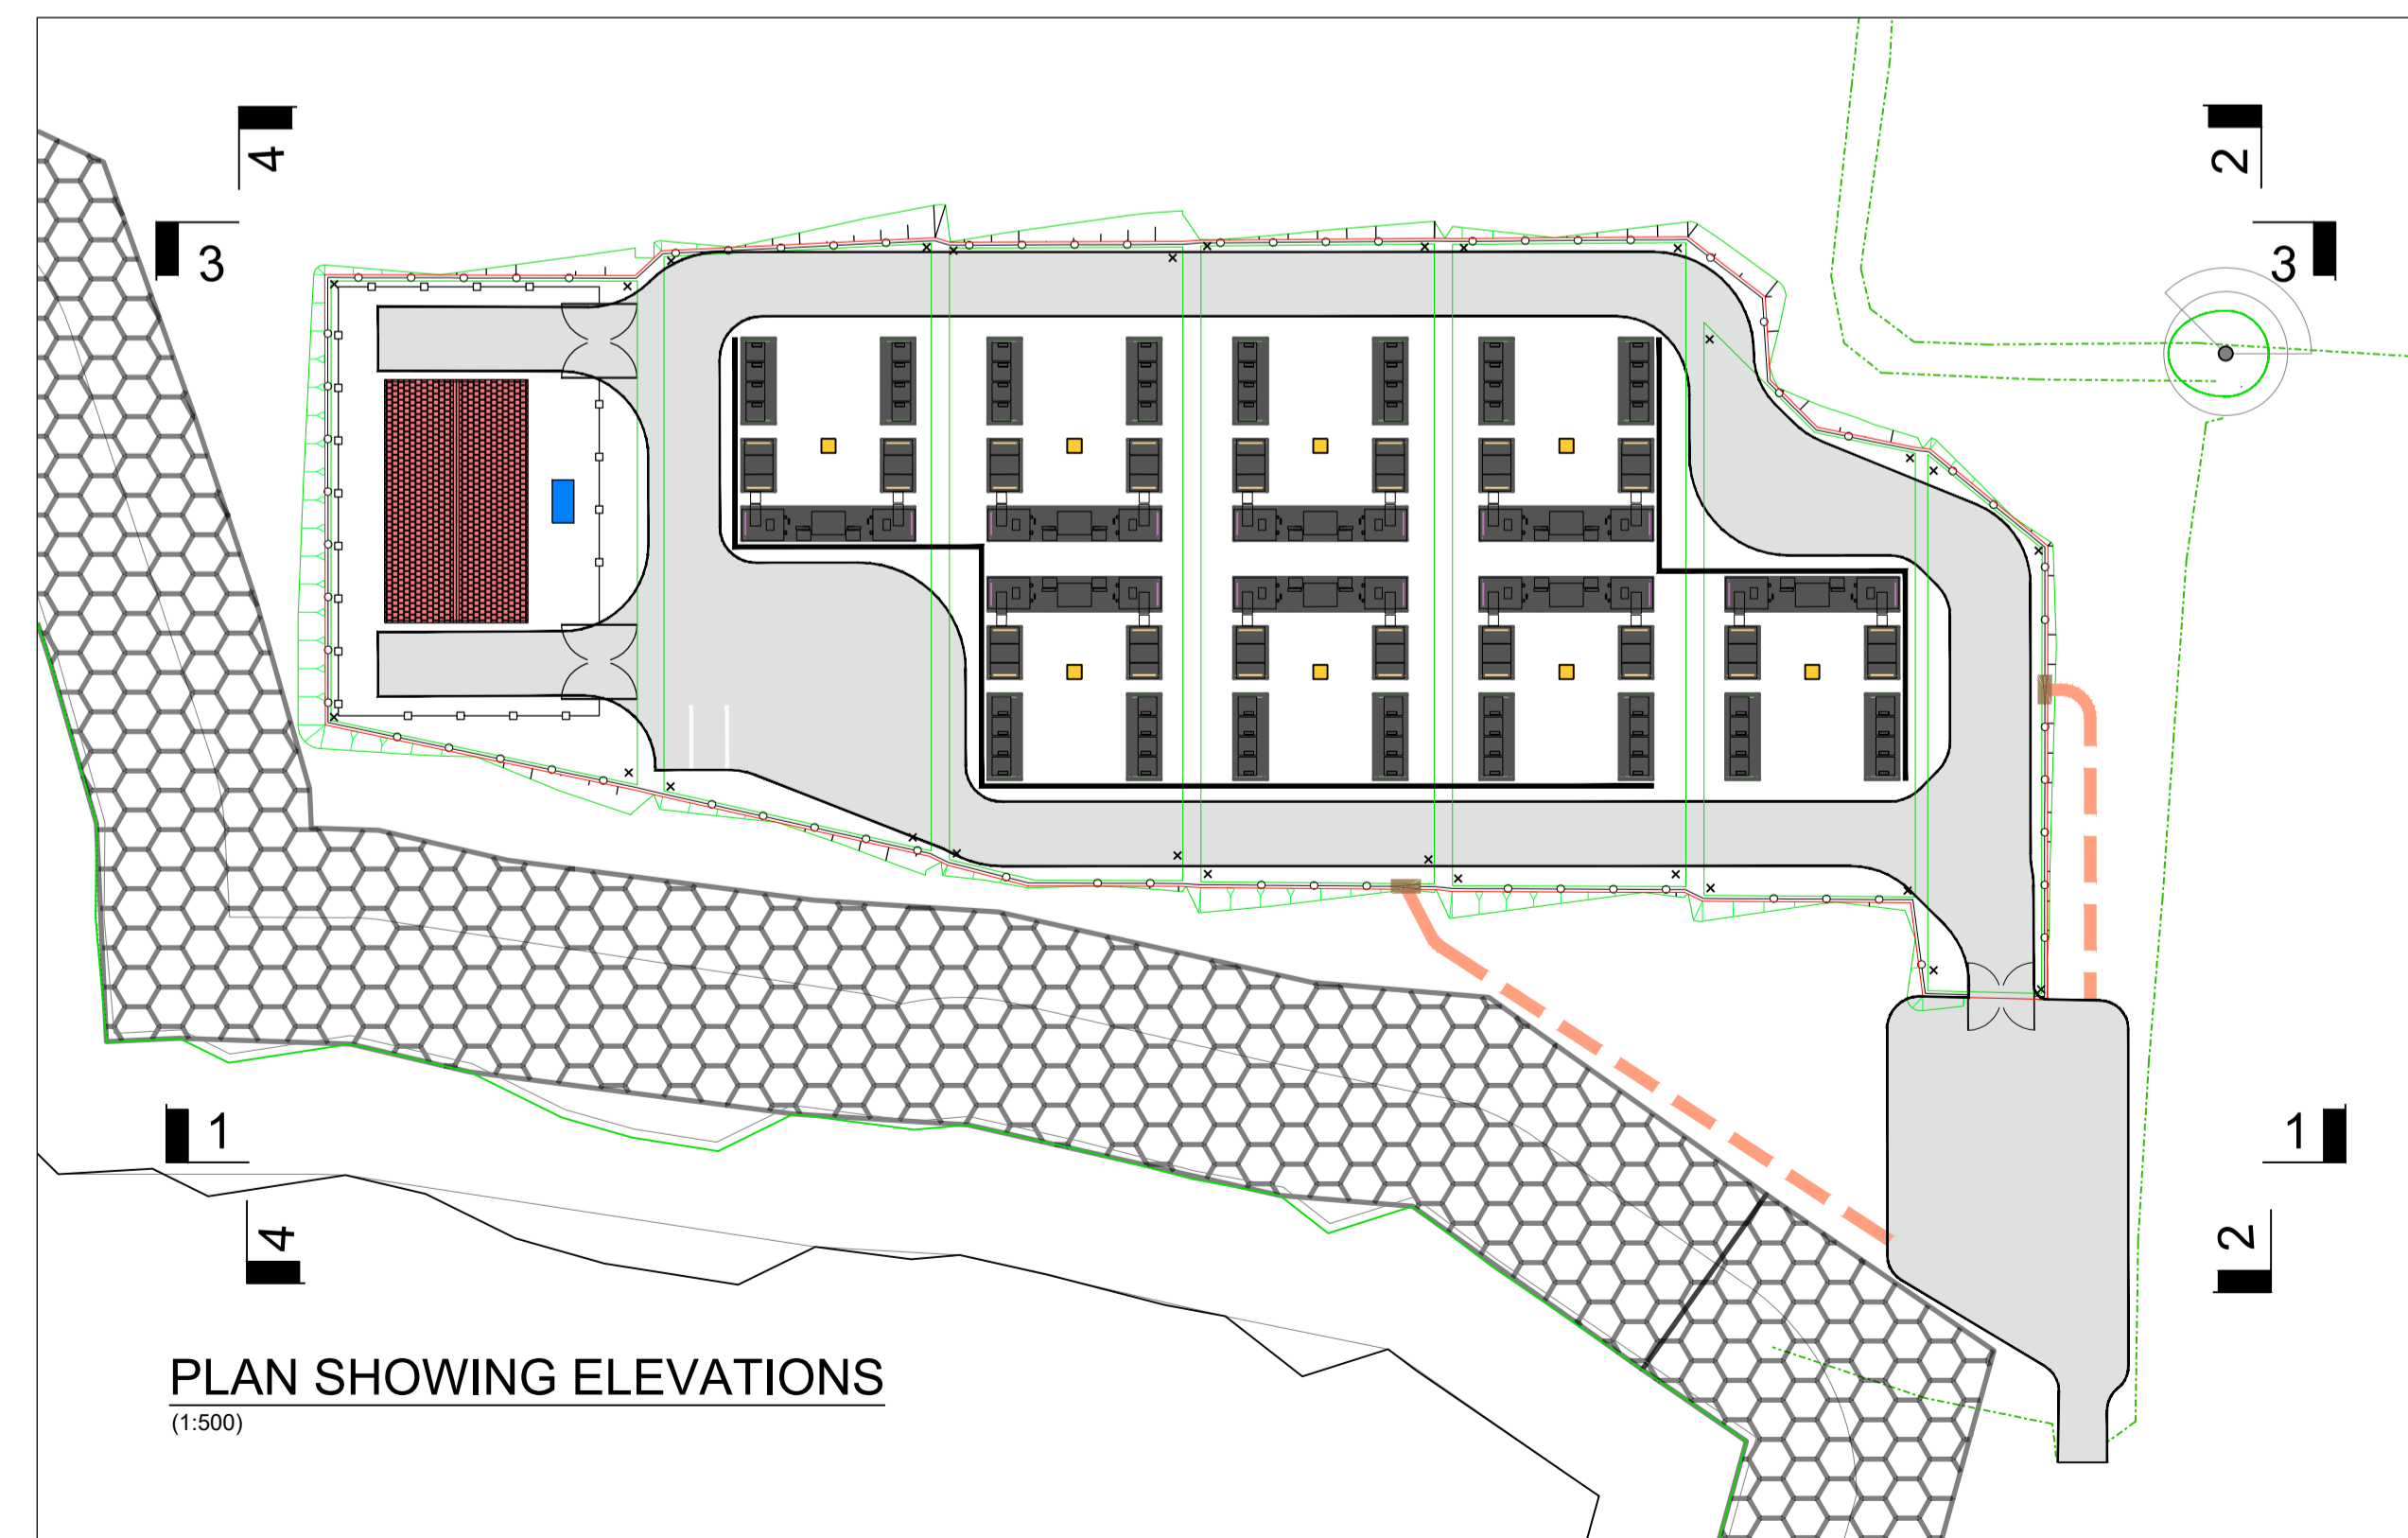

CLIENT		Sunny Oaks Renewable Energy Park Ltd Noah's Ark Market Street Charlbury Oxon OX7 3PL	
PROJECT			
SUNNY OAKS RENEWABLE ENERGY PARK			
TITLE			
INDICATIVE BATTERY AND SUBSTATION COMPOUND OVERALL ELEVATIONS			
PAPER SIZE	DRAWN BY	DATE	
A1	M STUART	03/07/22	
SCALE	CHECKED	DATE	
1:250	J. MURPHY	03/07/22	
DRG NUMBER:			
SK002			